


TRUNK HIGHWAY #9

# MORRIS, MN PROPOSED SITE PLAN

- AREA ONE HOLDAWAY
- AREA TWO
- AREA THREE MANAGED LANDSCAPE AREA
- AREA FOUR BOWENWAY LANDSCAPE AREA
- AREA FIVE VISITORY LANDSCAPE AREA
- AREA SIX PLAYING LANDSCAPE AREA
- AREA SEVEN SOON LANDSCAPE AREA

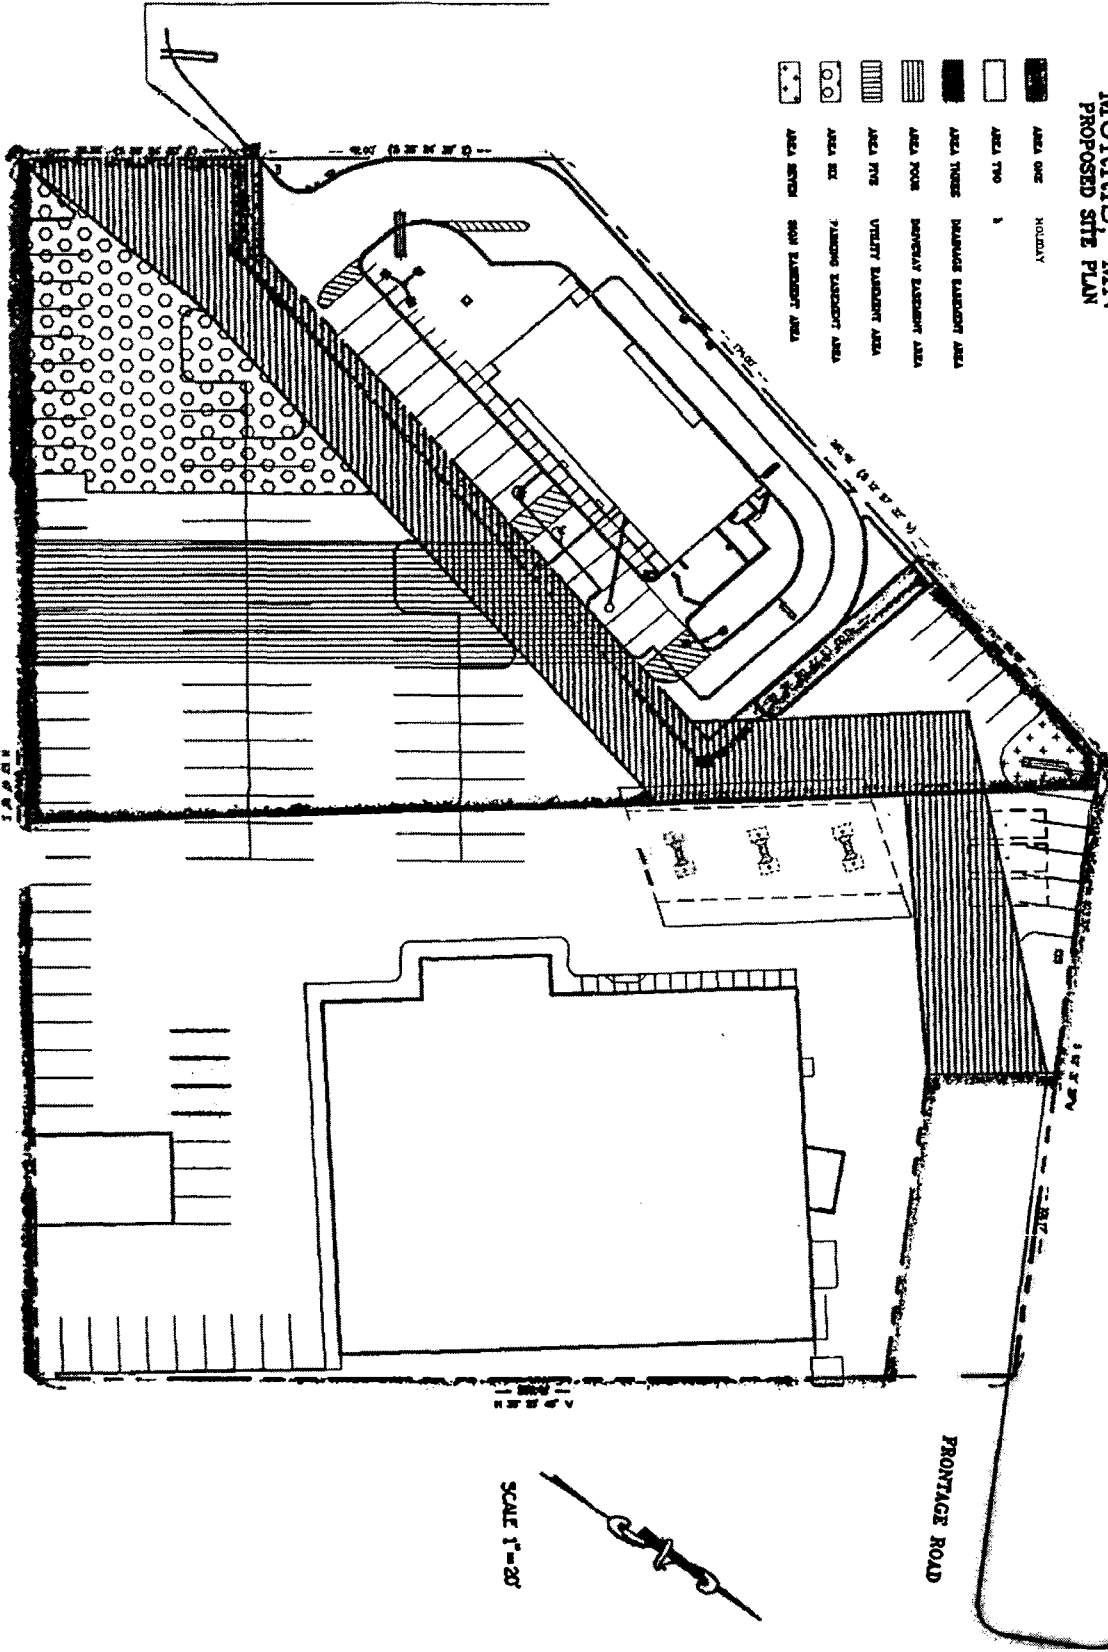

TRUNK HIGHWAY #28 AND #59

FRONTAGE ROAD

SCALE 1"=20'